


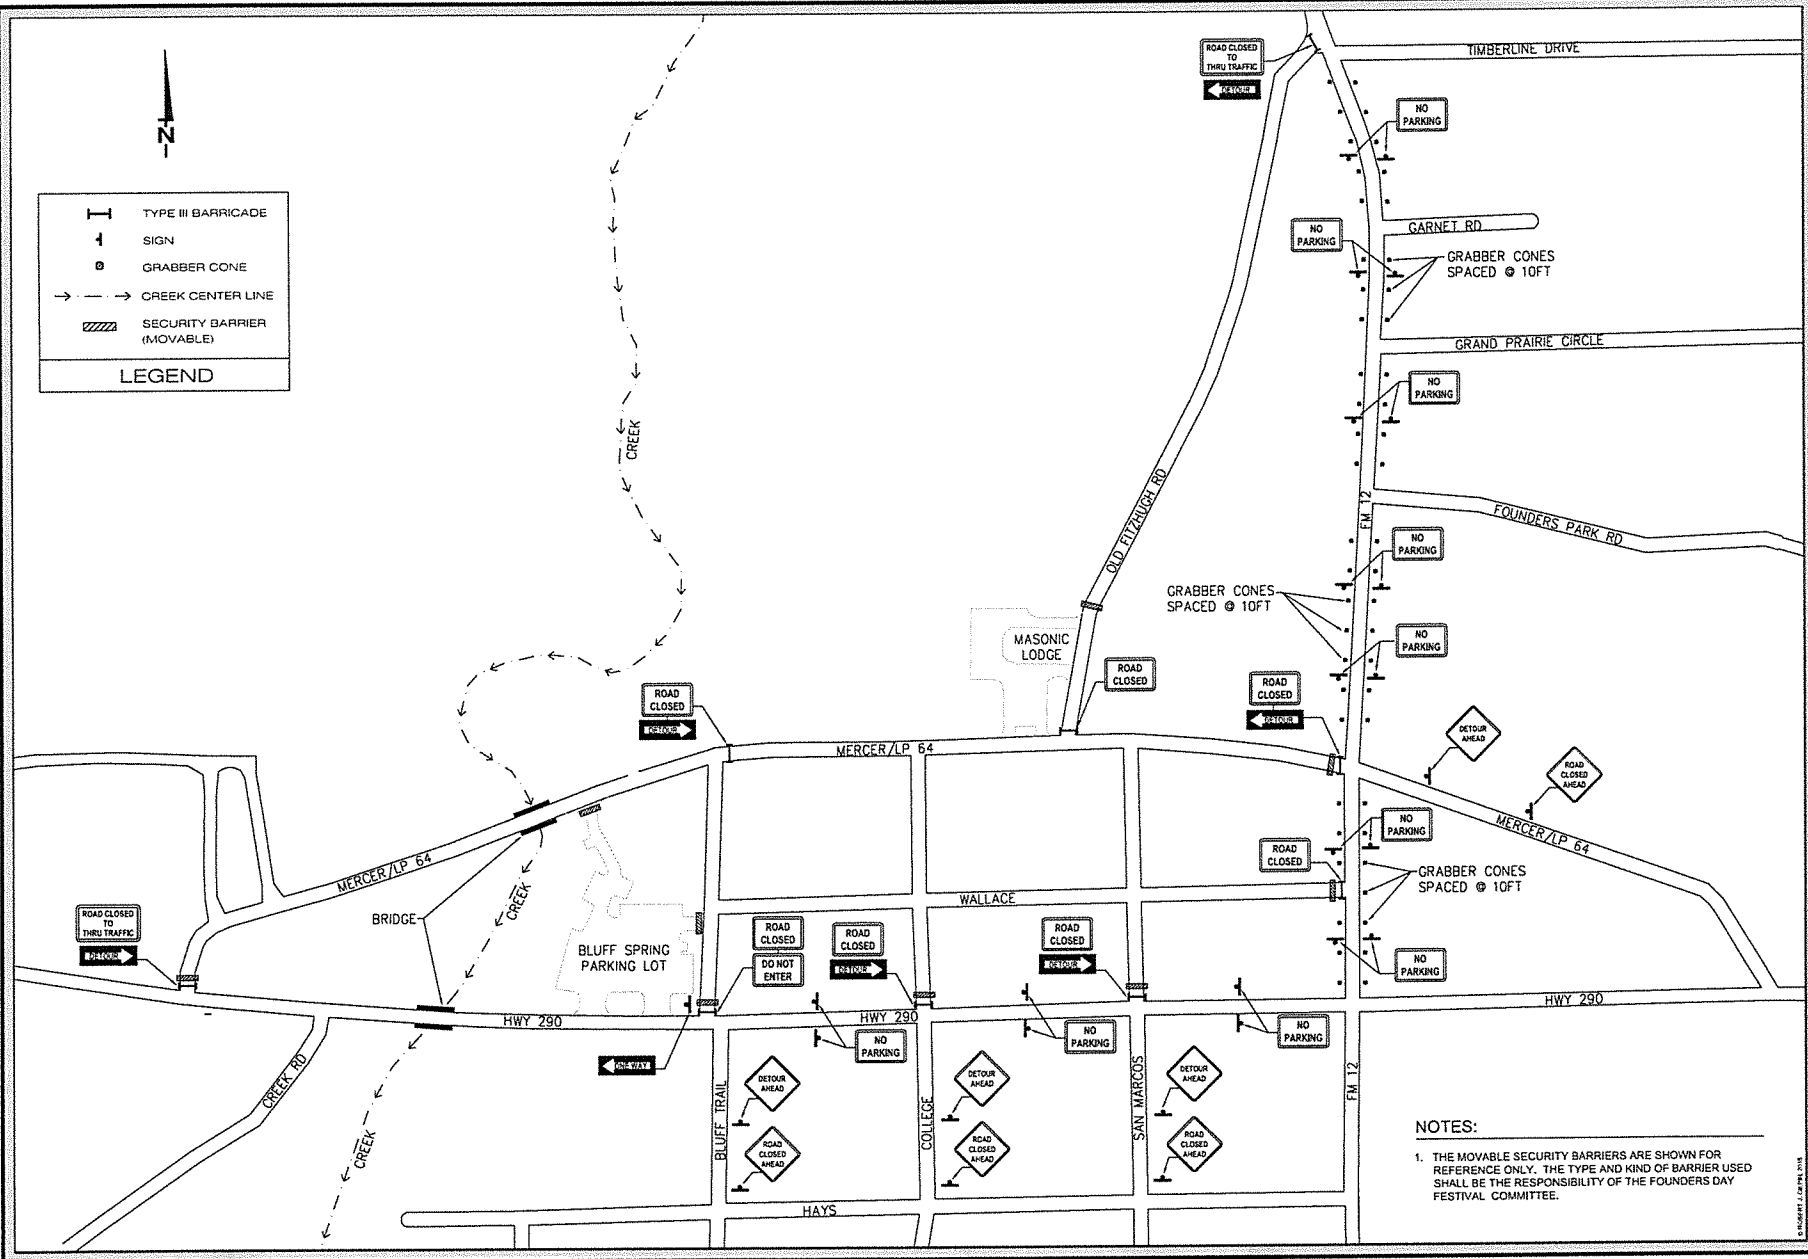

	TYPE III BARRICADE
	SIGN
	GRABBER CONE
	CREEK CENTER LINE
	SECURITY BARRIER (MOVABLE)

LEGEND



NOTES:
 1. THE MOVABLE SECURITY BARRIERS ARE SHOWN FOR REFERENCE ONLY. THE TYPE AND KIND OF BARRIER USED SHALL BE THE RESPONSIBILITY OF THE FOUNDERS DAY FESTIVAL COMMITTEE.

1344 W. Highway 170
 Dripping Springs, TX 76843
 Phone: 817-251-1111
 Fax: 817-251-1112

DATE: _____

REVISION: _____

FOUNDERS DAY FESTIVAL
 DRIPPING SPRINGS, TEXAS
 TRAFFIC CONTROL PLAN - FESTIVAL

PROJECT: FOUNDERS DAY FESTIVAL

DRAWN BY: D.L.G.

CHECKED BY: D.L.G.

SHEET 01 of 02